

AMENDMENTS					
1	09/12/2011	UPDATE TITLE BLOCK	GL	MB	MB
REVISION	DATE	DESCRIPTION	BY	CHECKED	APPROVED

GENERAL NOTES					
1.	THIS DRAWINGS ALWAYS REMAINS THE PROPERTY OF THE CITY OF GOSNELLS AND MUST NOT BE RETAINED OR REPRODUCED WITHOUT PERMISSION				
2.	IN THE ABSENCE OF THE APPROVED SIGNATURE (ie MANAGER TECHNICAL SERVICES) THIS DRAWING SHALL BE TREATED AS PRELIMINARY				
3.	ALL DIMENSIONS ARE IN MILLIMETRES UNLESS NOTED OTHERWISE				



CITY of GOSNELLS

2120 Albany Highway Gosnells 6110
PO Box 662, GOSNELLS 6990
WESTERN AUSTRALIA

Telephone 08 9397 3000

Facsimile 08 9397 3333

Online www.gosnells.wa.gov.au

STANDARD DRAWING			
DECORATIVE BANNER LIGHTING POLE			
DESIGN	JB	DRAWN	YS
SCALE	AS SHOWN	CHECKED	RMC
DRAWING	A3	DATE	30/01/09


STANDARD DRAWING NUMBER

ES- 56

MANAGER TECHNICAL SERVICES



M. BOTTE

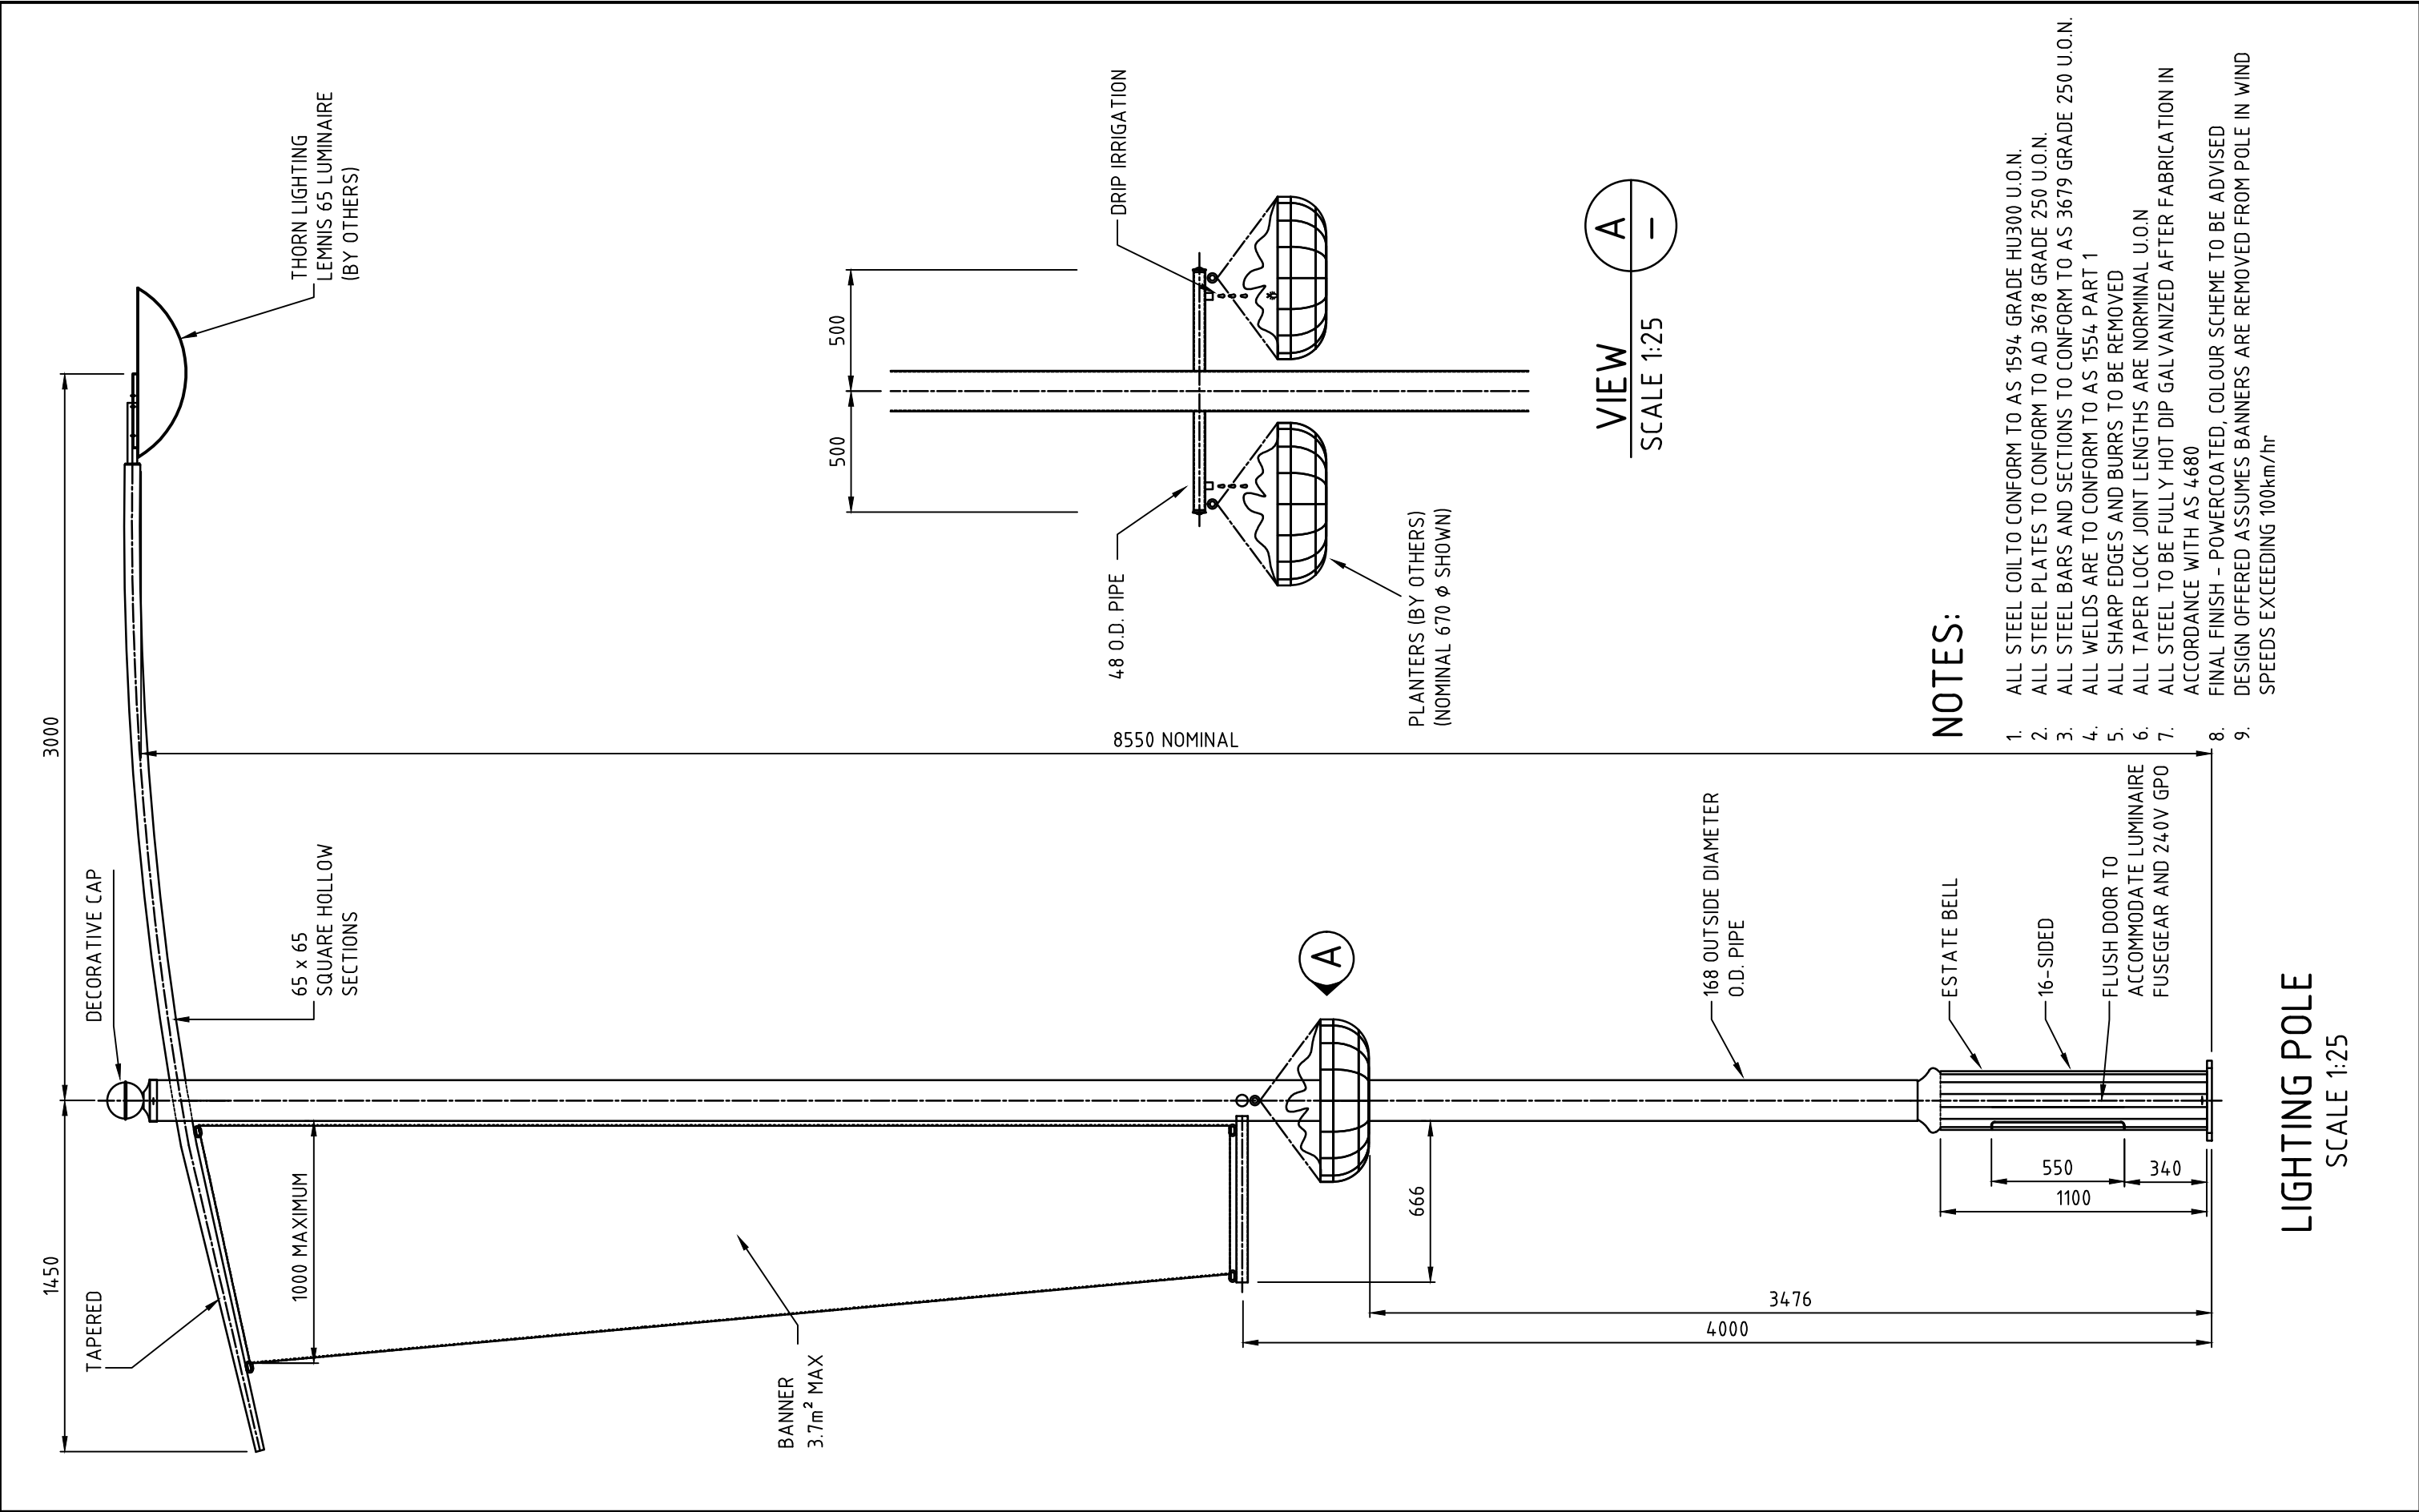

						STANDARD DRAWING			ES- 56	
						DECORATIVE BANNER LIGHTING POLE			MANAGER TECHNICAL SERVICES	
						DESIGN	JB	DRAWN	YS	DRAWING
						SCALE	AS SHOWN	CHECKED	RMC	DATE
									30/01/09	