


BRICKPAVED CROSSING
SCALE 1:50

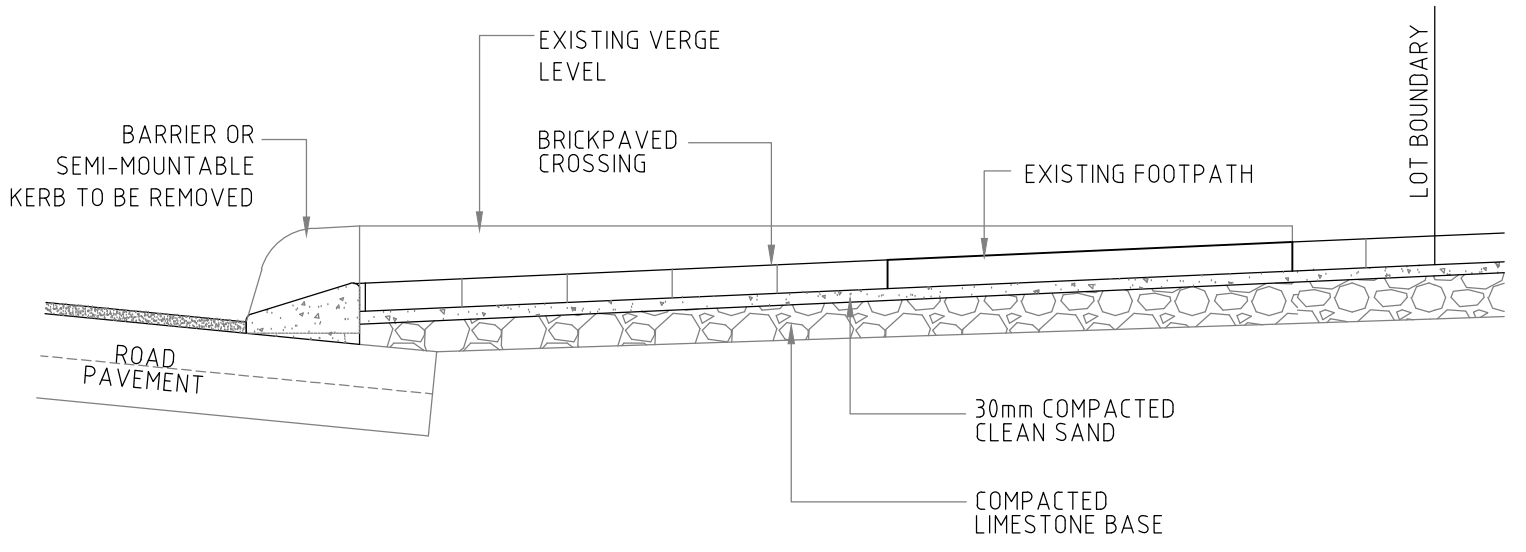

SECTION A-A
SCALE 1:20

NOTES:

1. RESIDENTIAL AND RURAL CROSSINGS TO BE MINIMUM OF 3000mm AND MAXIMUM OF 6000mm WIDE AT LOT BOUNDARY
2. WHEN CROSSING IS 6000mm WIDE AT THE LOT BOUNDARY, WINGS AT KERB LINE ARE OPTIONAL
3. EXISTING PATH(S) TO BE RETAINED, UNLESS DAMAGED, HAVE TRIP HAZARDS, SUBSTANDARD GRADES OR CONCRETE THICKNESS <100mm--CONTACT THE CITY--PHONE 9492 0111
4. TRANSITION FROM BARRIER/SEMI MOUNTABLE KERB TO MOUNTABLE OVER MINIMUM 700mm OUTSIDE EACH CROSSOVER WING
5. WHEN A BRICK PAVED CROSSOVER ABUTS A CONCRETE DRIVEWAY, INSTALL AN EXPANSION JOINT
6. NOT RECOMMENDED FOR COMMERCIAL/INDUSTRIAL CROSSINGS UNLESS DESIGNED TO MEET THE REQUIREMENTS OF TRAFFIC LOADS AND SUITABLE ACCESS
7. ANY EXISTING SECTIONS OF BARRIER/SEMI-MOUNTABLE KERB WITHIN THE CROSSING/ROAD INTERFACE ARE TO BE REPLACED WITH MOUNTABLE KERB
8. CLOSURE BRICKS SHALL NOT BE LESS THAN 25% OF A WHOLE PAVER
9. THIS DRAWING IS TO BE READ IN CONJUNCTION WITH CROSSING SPECIFICATIONS

GENERAL NOTES

1. THIS DRAWINGS ALWAYS REMAINS THE PROPERTY OF THE CITY OF GOSNELLS AND MUST NOT BE RETAINED OR REPRODUCED WITHOUT PERMISSION
2. IN THE ABSENCE OF THE APPROVED SIGNATURE (ie MANAGER TECHNICAL SERVICES) THIS DRAWING SHALL BE TREATED AS PRELIMINARY
3. ALL DIMENSIONS ARE IN MILLIMETRES UNLESS NOTED OTHERWISE

CITY OF GOSNELLS

2120 Albany Highway Gosnells 6110
PO Box 662, GOSNELLS 6990
WESTERN AUSTRALIA

Telephone 08 9397 3000
Facsimile 08 9397 3333
Online www.gosnells.wa.gov.au

STANDARD DRAWING			
CROSSING - BRICKPAVED - PATH			
ADJACENT TO BARRIER & SEMI-MOUNTABLE KERB			
DESIGN	BM	DRAWN	MJJ
SCALE	AS SHOWN	CHECKED	MB
DRAWING		A3	
DATE		30/01/09	

STANDARD DRAWING NUMBER
ES-2-4

CHIEF ENGINEER
S. ASMUS

AMENDMENTS	REVISION	DATE	DESCRIPTION	BY	CHECKED	APPROVED
	11	12/06/2024	CROSSING DETAILS AND DIMENSIONS AMENDED	TP		