



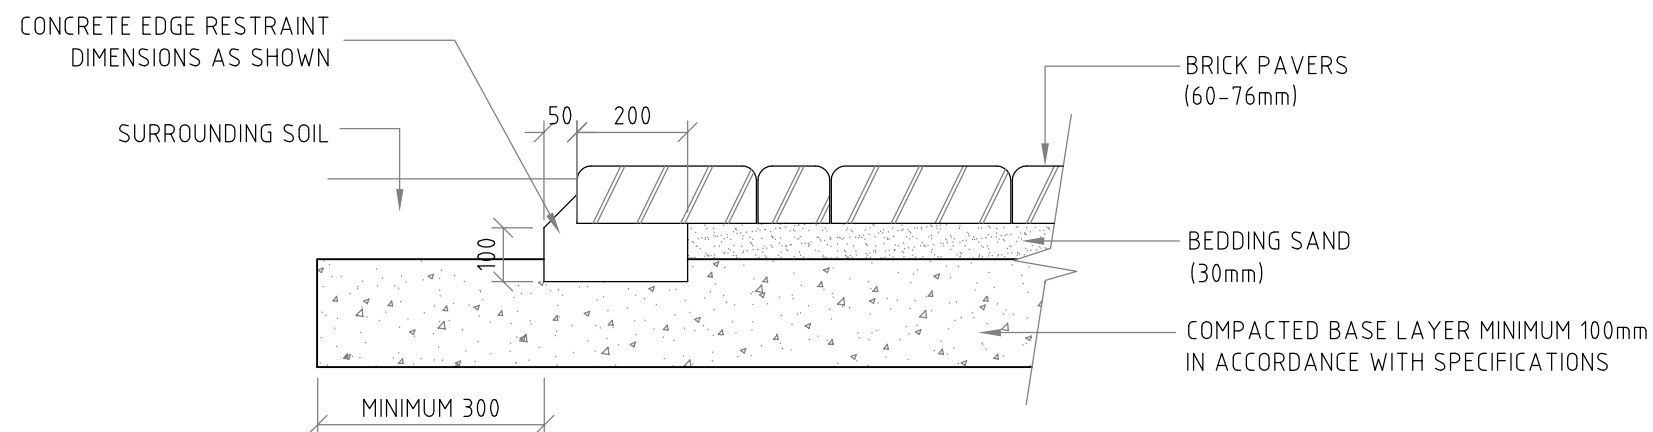


OPTION 1 (PREFERED)

SCALE : N.T.S

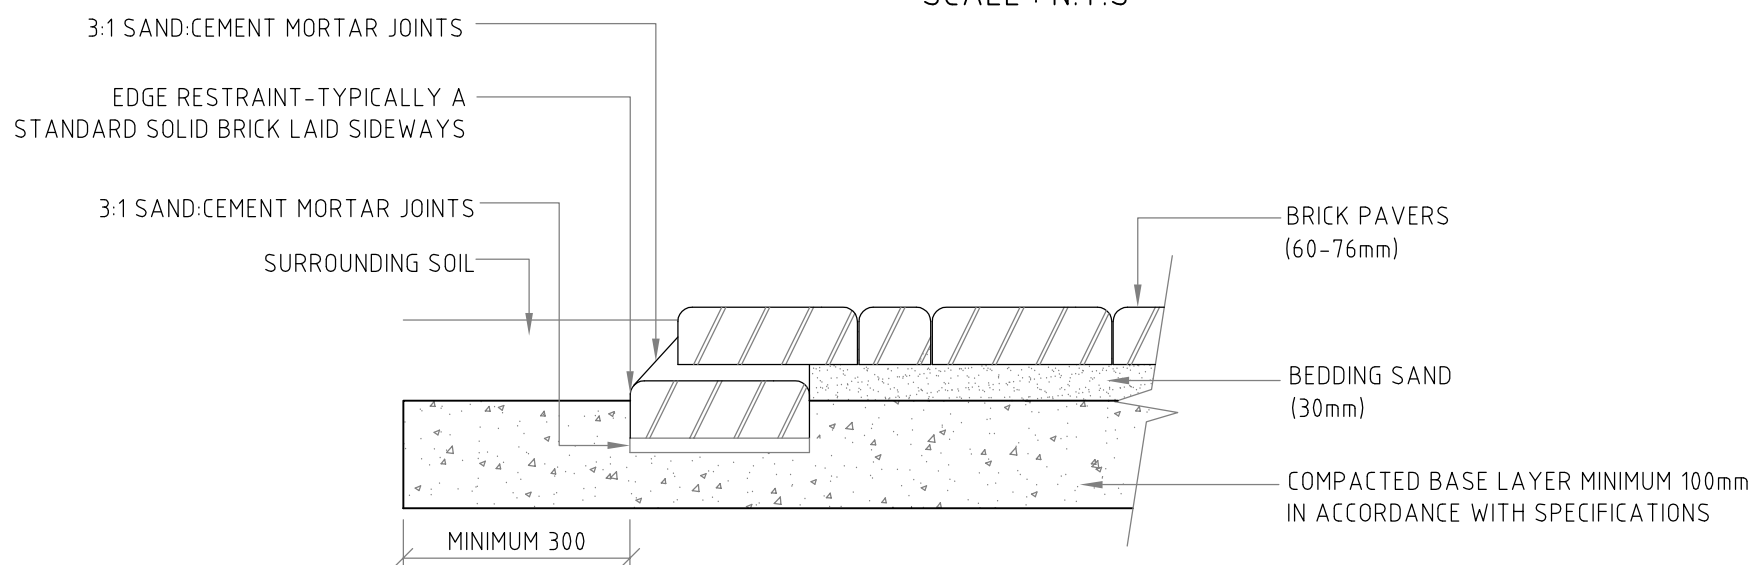

OPTION 2

SCALE : N.T.S

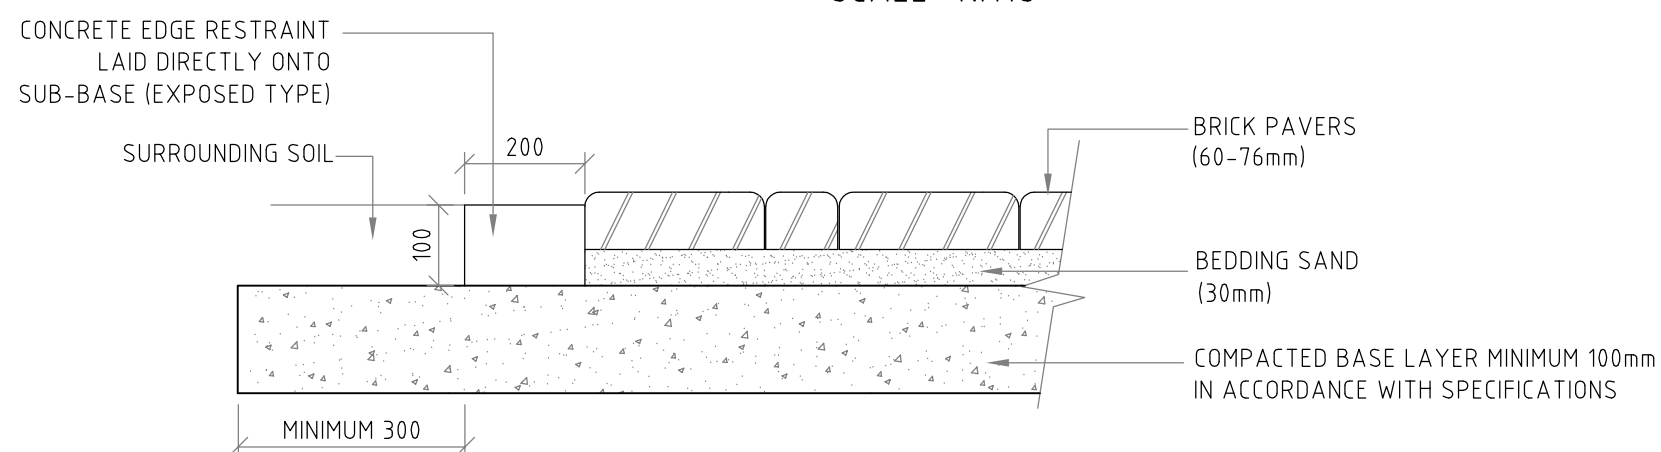

OPTION 3

SCALE : N.T.S

NOTES:

1. BRICK PAVERS ARE TO BE SOLIDS ONLY
2. SPLITS ARE NOT APPROVED PAVERS
3. REFER TO CROSSING SPECIFICATIONS FOR DETAILS

AMENDMENTS							GENERAL NOTES 1. THIS DRAWINGS ALWAYS REMAINS THE PROPERTY OF THE CITY OF GOSNELLS AND MUST NOT BE RETAINED OR REPRODUCED WITHOUT PERMISSION 2. IN THE ABSENCE OF THE APPROVED SIGNATURE (ie MANAGER TECHNICAL SERVICES) THIS DRAWING SHALL BE TREATED AS PRELIMINARY 3. ALL DIMENSIONS ARE IN MILLIMETRES UNLESS NOTED OTHERWISE	 CITY OF GOSNELLS 2120 Albany Highway Gosnells 6110 PO Box 662, GOSNELLS 6990 WESTERN AUSTRALIA Telephone 08 9397 3000 Facsimile 08 9397 3333 Online www.gosnells.wa.gov.au	STANDARD DRAWING			STANDARD DRAWING NUMBER			
									CROSSING - RESIDENTIAL			ES-2-6			
									BRICKPAVED EDGE RESTRAINT			MANAGER TECHNICAL SERVICES			
	5	4/12/14	DRAWINGS,LAYERS & DRAWING NO'S AMENDED	SA	MB	MB			DESIGN			DRAWN	DRAWING	A3	M.BOTTE 5/12/14
	REVISION	DATE	DESCRIPTION	BY	CHECKED	APPROVED			SCALE			NTS	CHECKED	MB	DATE 14/07/09