


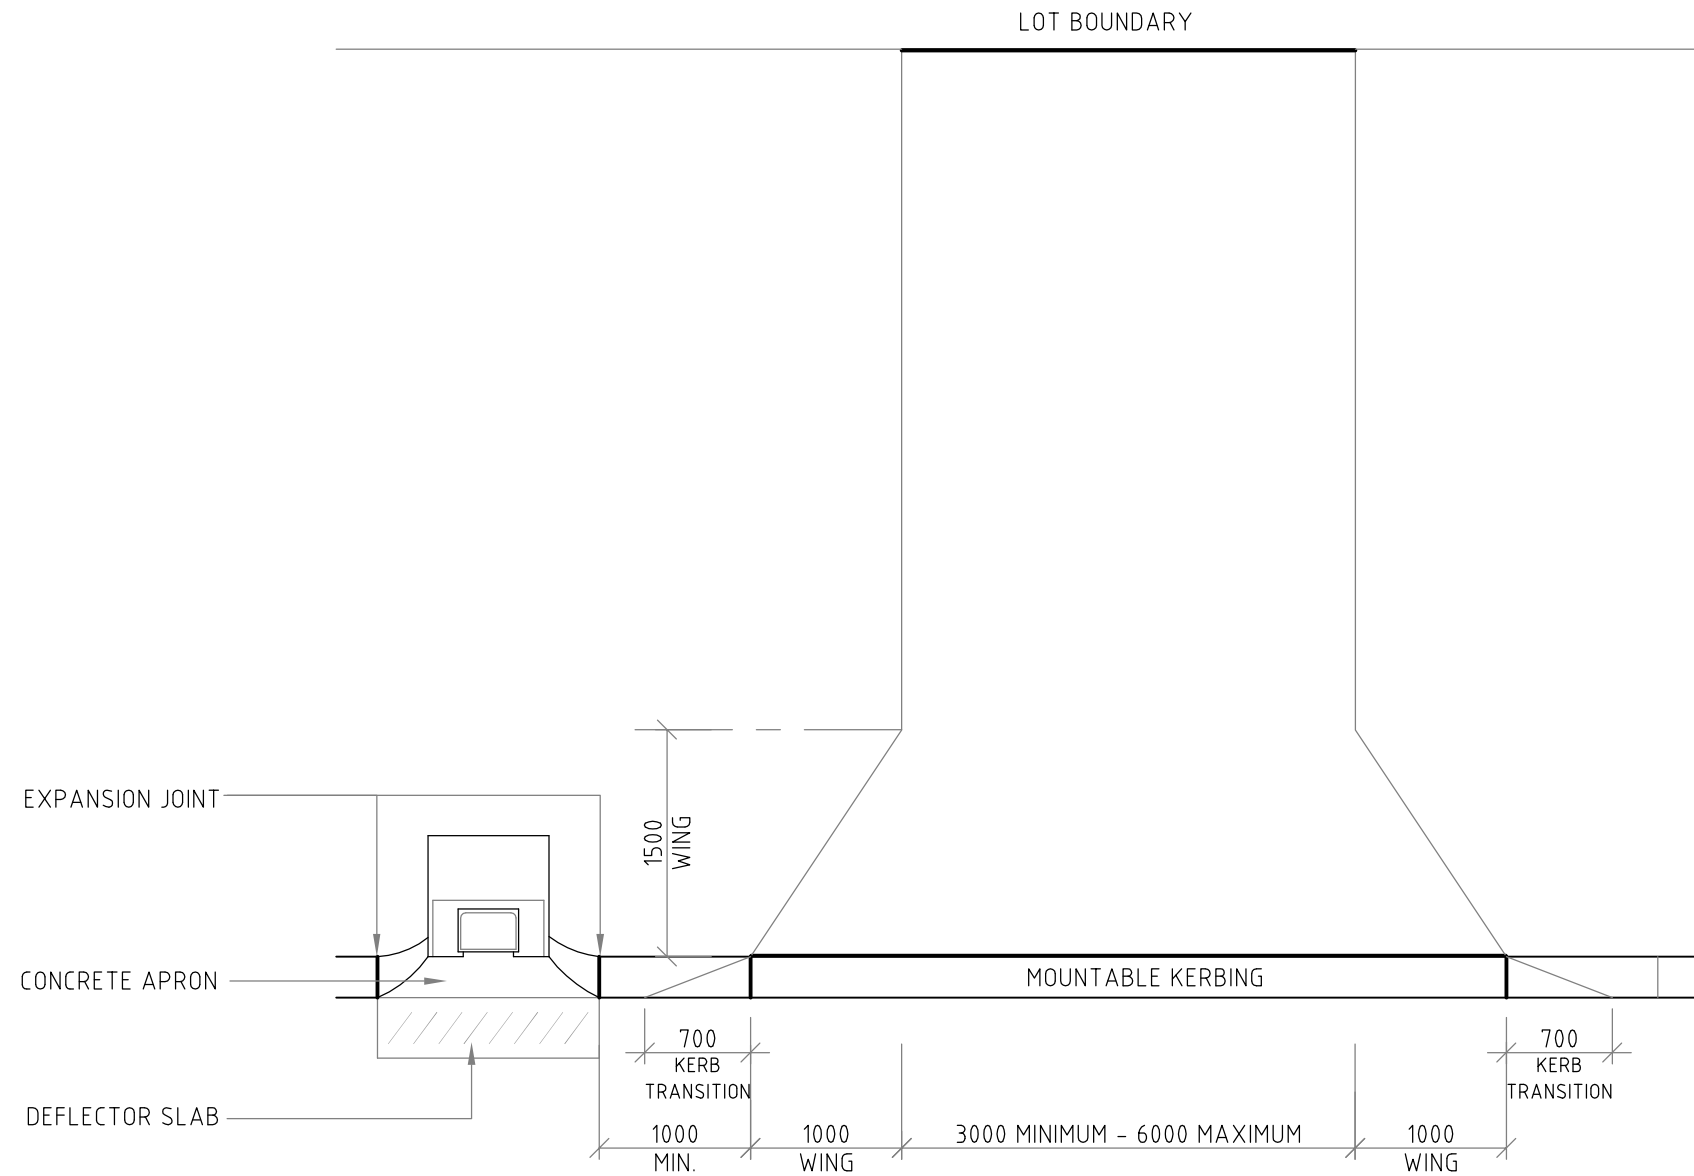

AMENDMENTS							GENERAL NOTES 1. THIS DRAWINGS ALWAYS REMAINS THE PROPERTY OF THE CITY OF GOSNELLS AND MUST NOT BE RETAINED OR REPRODUCED WITHOUT PERMISSION 2. IN THE ABSENCE OF THE APPROVED SIGNATURE (ie MANAGER TECHNICAL SERVICES) THIS DRAWING SHALL BE TREATED AS PRELIMINARY 3. ALL DIMENSIONS ARE IN MILLIMETRES UNLESS NOTED OTHERWISE	CITY of GOSNELLS 2120 Albany Highway Gosnells 6110 PO Box 662, GOSNELLS 6990 WESTERN AUSTRALIA Telephone 08 9397 3000 Facsimile 08 9397 3333 Online www.gosnells.wa.gov.au	STANDARD DRAWING			STANDARD DRAWING NUMBER
									CROSSING - LOCATION			ES-2-8
									LOCATION IN RELATION TO SIDE ENTRY PIT			MANAGER TECHNICAL SERVICES
	REVISION	DATE	DESCRIPTION	BY	CHECKED	APPROVED			DESIGN	DRAWN	DRAWING	M.BOTTE 5/12/14
									SCALE 1:50	CHECKED MB	DATE	M. BOTTE