



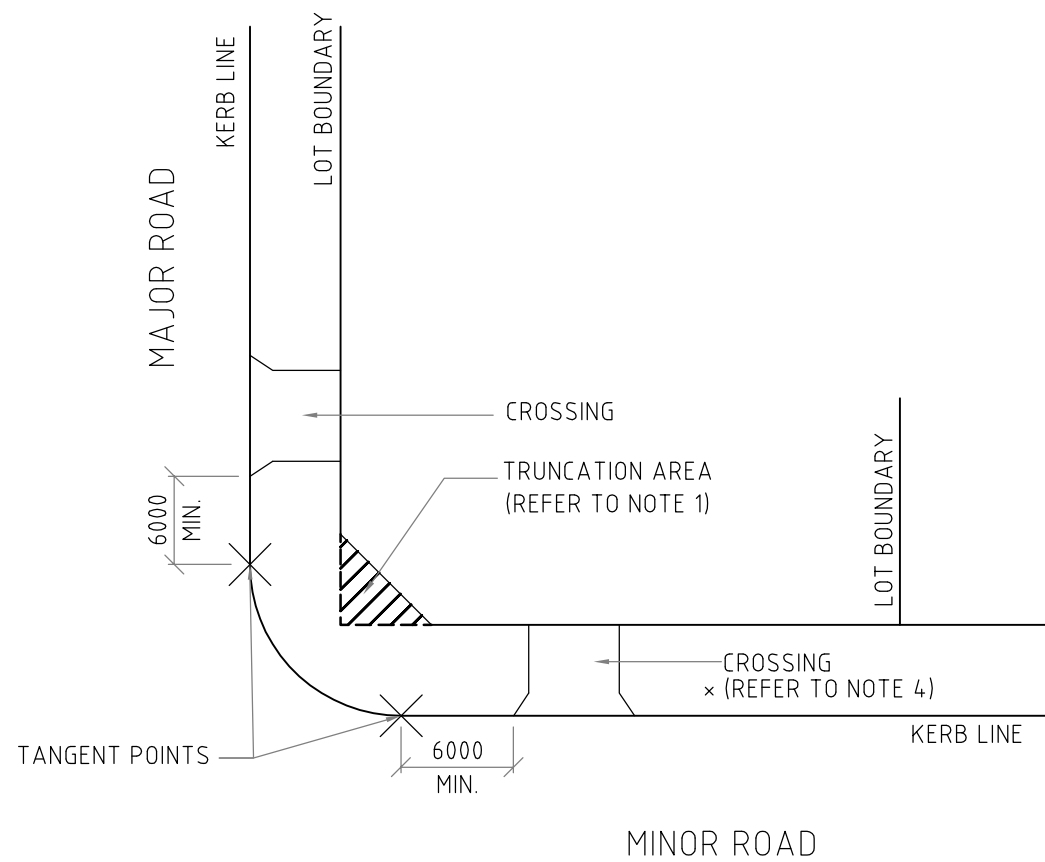

LOCATION OF CROSSINGS AT CORNER SITES
SCALE 1:500

NOTES:

- CROSSINGS ARE NOT PERMITTED WITHIN THE LOT TRUNCATION AREA (HATCHED AREA)
- AS TRAFFIC ISLANDS WILL NOT BE REMOVED OR ALTERED UNDER ANY CIRCUMSTANCES, CROSSINGS SHOULD BE LOCATED IN A POSITION TO AVOID TRAFFIC ISLANDS
- CROSSINGS LOCATED NEAR TRAFFIC LIGHTS MUST BE APPROVED BY MRWA AND BE IN ACCORDANCE WITH MRWA GUIDELINES & DRAWING No ES-2-10
- WHEREVER POSSIBLE, CROSSINGS SHALL BE LOCATED FURTHEREST AWAY FROM THE INTERSECTION ON THE LONGEST BOUNDARY AND SHOULD BE LOCATED MINIMUM OF 6000mm FROM THE TANGENT POINT. APPROVAL SUBJECT TO AN ON-SITE INSPECTION BY THE CITY. PHONE 94920111

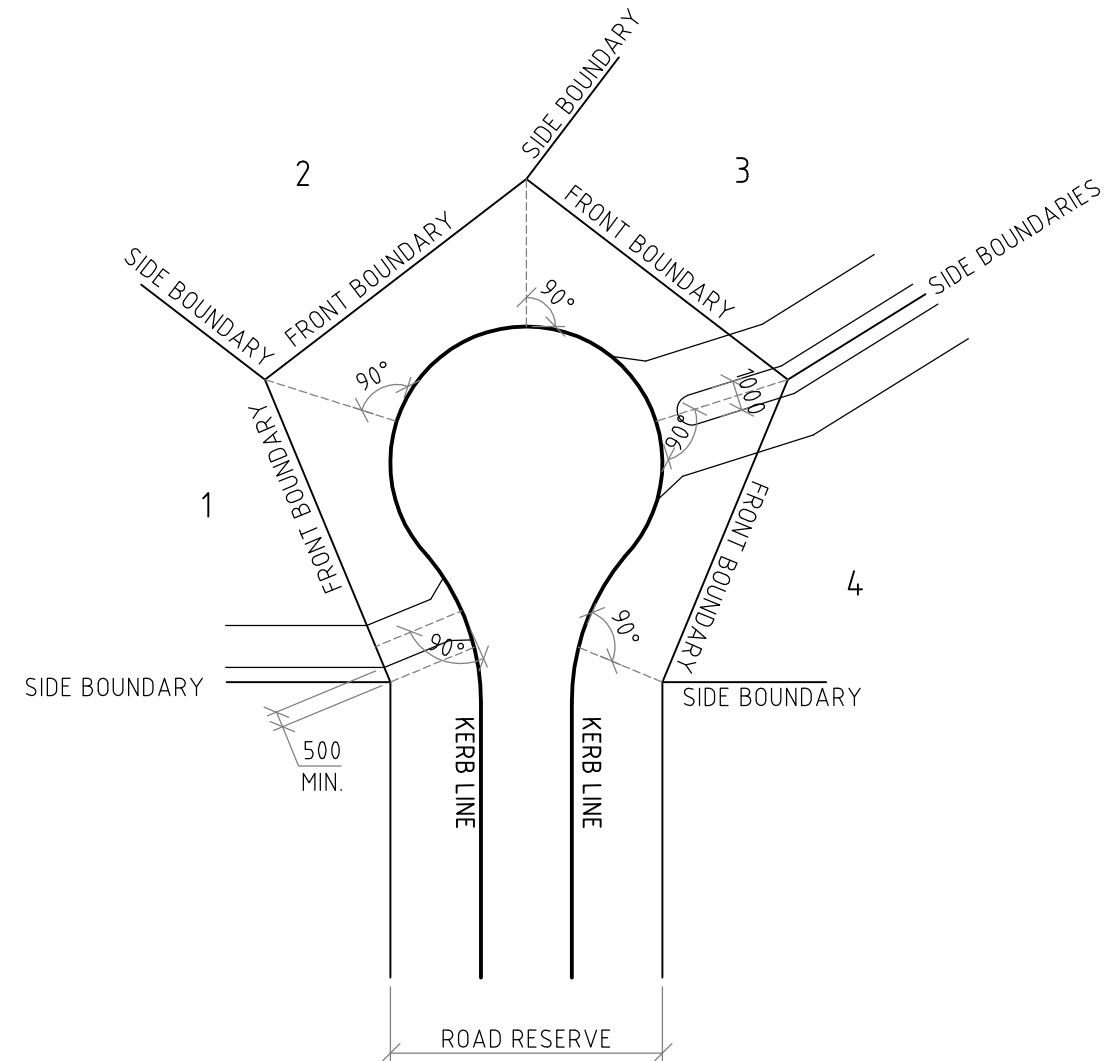

CROSSINGS AT CUL DE SAC HEAD
TYPICAL ARRANGEMENT SCALE 1:500

NOTES:

- CROSSINGS TO BE INSTALLED AT APPROXIMATELY 90 DEGREES TO THE KERB AND 500mm MINIMUM FROM SIDE BOUNDARY, UNLESS APPROVED OTHERWISE BY THE CITY. PHONE 94920111
- VERGE BETWEEN NEIGHBOURING PROPERTIES IS TO BE DIVIDED AS SHOWN ABOVE

AMENDMENTS	GENERAL NOTES						STANDARD DRAWING			STANDARD DRAWING NUMBER
	1. THIS DRAWINGS ALWAYS REMAINS THE PROPERTY OF THE CITY OF GOSNELLS AND MUST NOT BE RETAINED OR REPRODUCED WITHOUT PERMISSION 2. IN THE ABSENCE OF THE APPROVED SIGNATURE (ie MANAGER TECHNICAL SERVICES) THIS DRAWING SHALL BE TREATED AS PRELIMINARY 3. ALL DIMENSIONS ARE IN MILLIMETRES UNLESS NOTED OTHERWISE						CROSSING LOCATION			ES-2-9
							CUL DE SAC & INTERSECTION			MANAGER TECHNICAL SERVICES
	REVISION	DATE	DESCRIPTION	BY	CHECKED	APPROVED	DESIGN	DRAWN	DRAWING	M.BOTTE 5/12/14
	6	15/10/15	ANNOTATION AMENDED	SA	MB	MB			A3	
	5	4/12/14	LAYERS & DRAWING NO'S UPDATED	SA	MB	MB				
							SCALE 1:500	CHECKED MB	DATE 12/11/09	M. BOTTE



CITY of GOSNELLS

2120 Albany Highway Gosnells 6110
PO Box 662, GOSNELLS 6990
WESTERN AUSTRALIA

Telephone 08 9397 3000
Facsimile 08 9397 3333
Online www.gosnells.wa.gov.au